


FLOOR AREA OF WORKS:  
157m<sup>2</sup>

EXISTING WINDOWS REMAIN  
NEW WINDOW INTERNALLY  
FLUSH TO PBD WALL

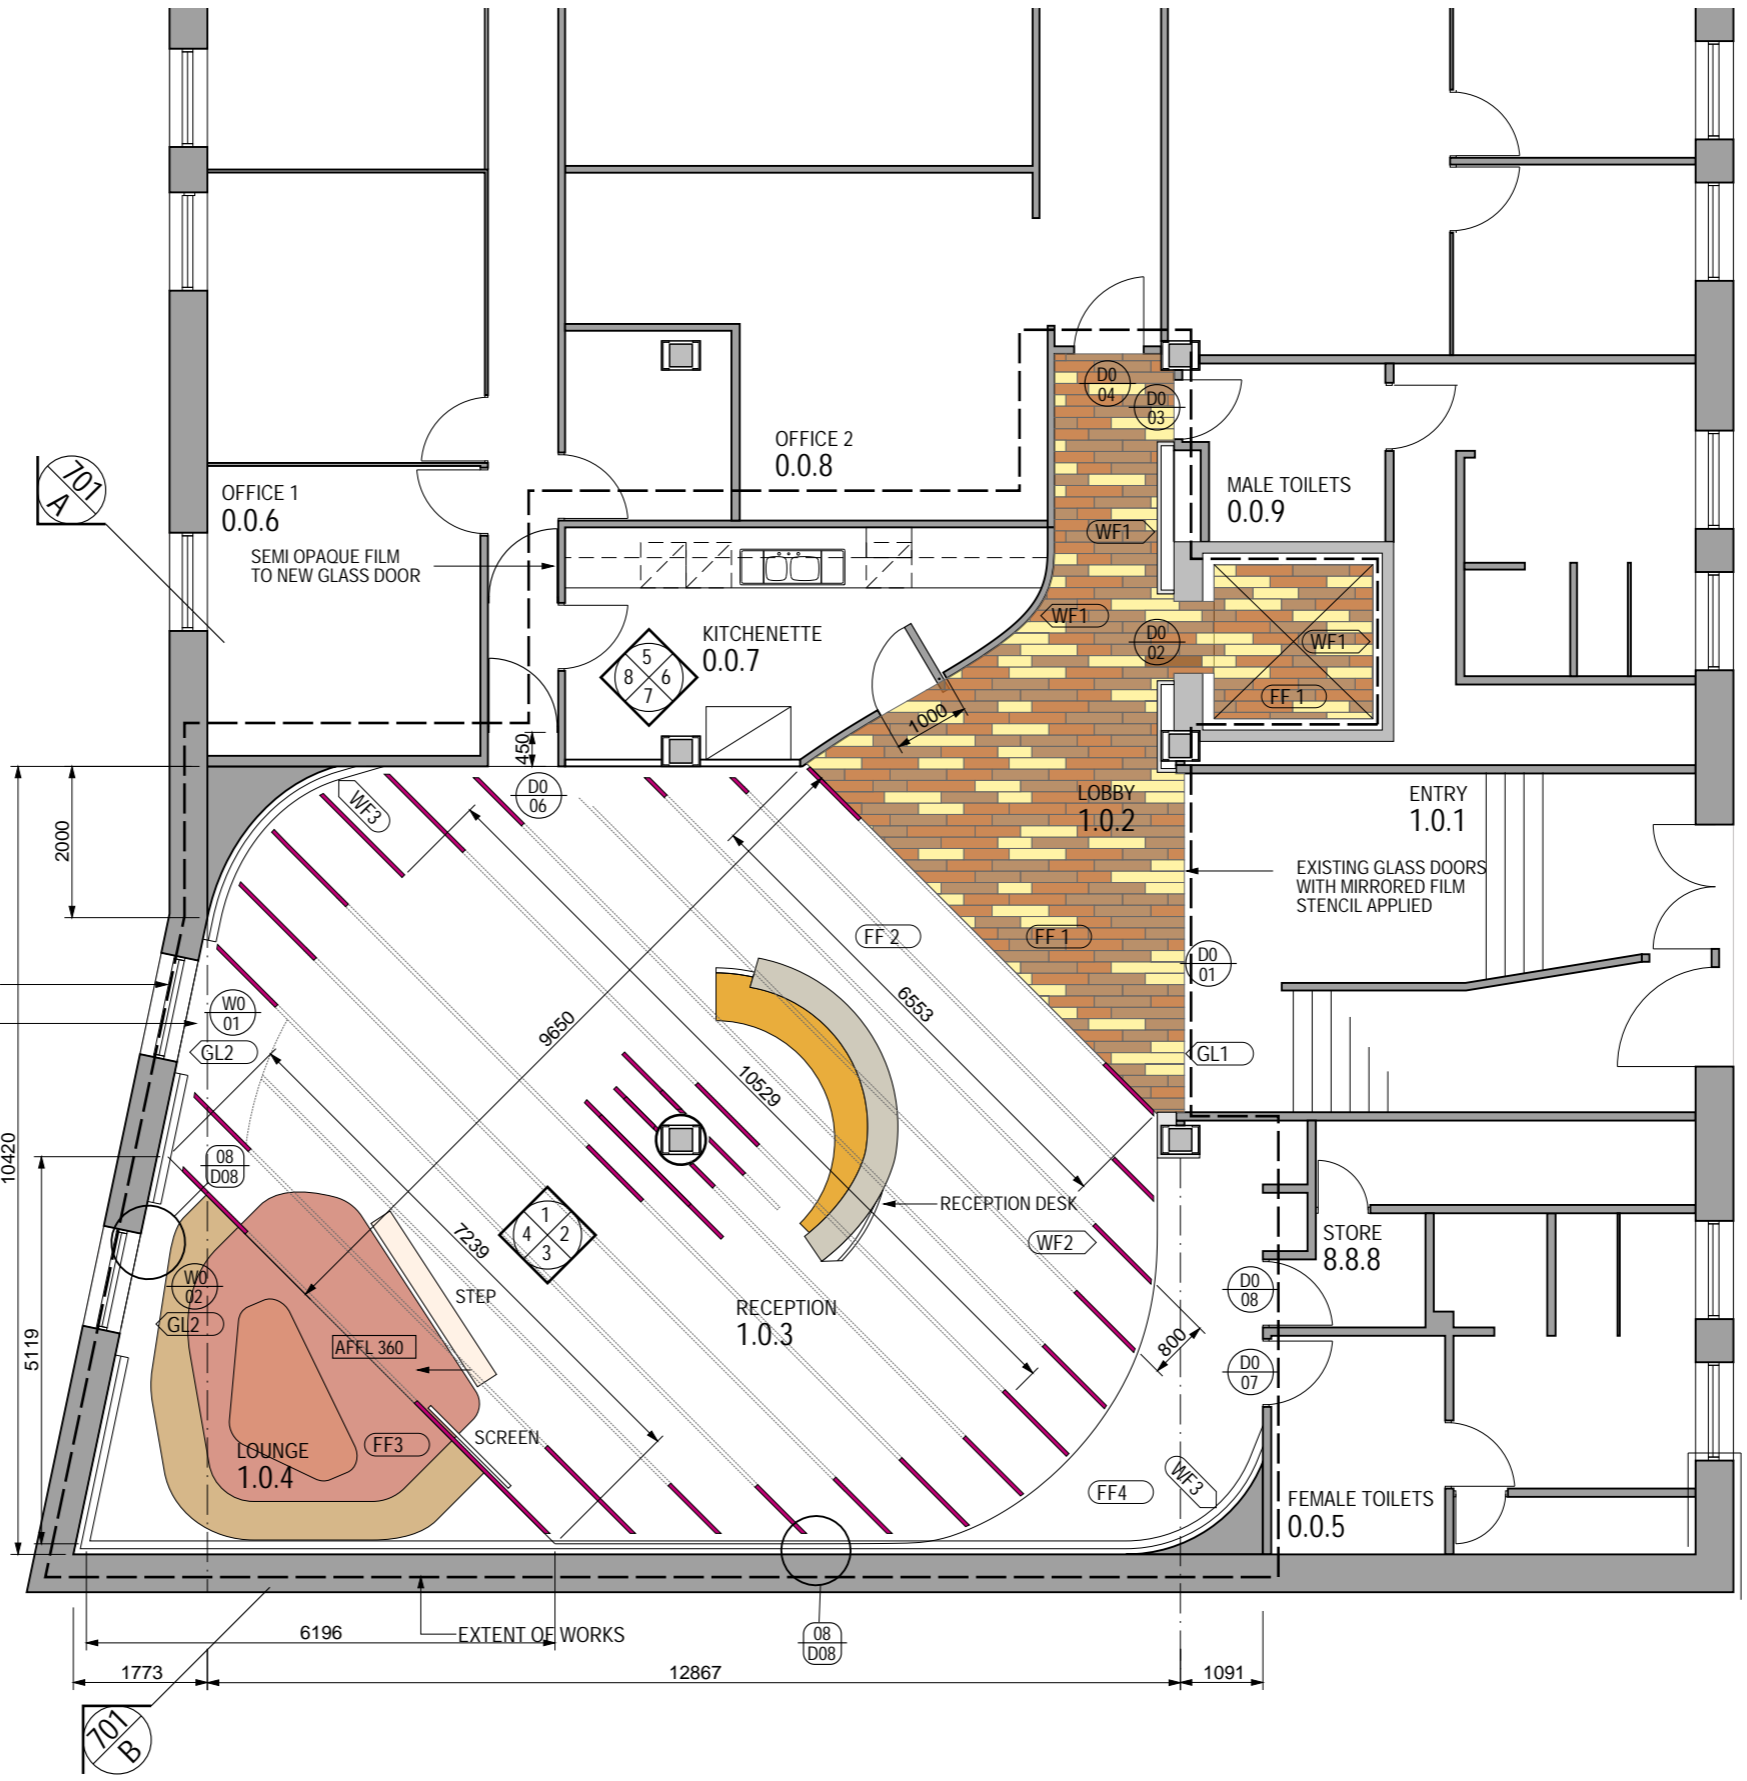

GEORGE STREET

ISSUE	DATE	AMENDMENT	CHKD
A	19.01.04	FOR PRELIMINARY PRICING	

USE FIGURED DIMENSIONS IN PREFERENCE TO SCALED.  
CHECK ALL DIMENSIONS ON SITE BEFORE FABRICATION OR SET OUT.

ADDRESS

PROJECT  
**Foyer Fitout**  
CLIENT

DRAWN | CHKD | DATE  
**BM** | | **25.04.04**  
SCALE | NORTH  
**1:100 @ A3**

DRAWING TITLE  
**FLOOR PLAN**  
PROJECT NO | DWG NO | ISSUE  
**0310** | **301** | **A**